


DRAWN BY: IKE P. DENDY@678-78

ANGA LEQUE CRAW  
6623 HOUSW  
LITHONIA, GA  
678-468-01

PROPOSED C  
CARE ARE

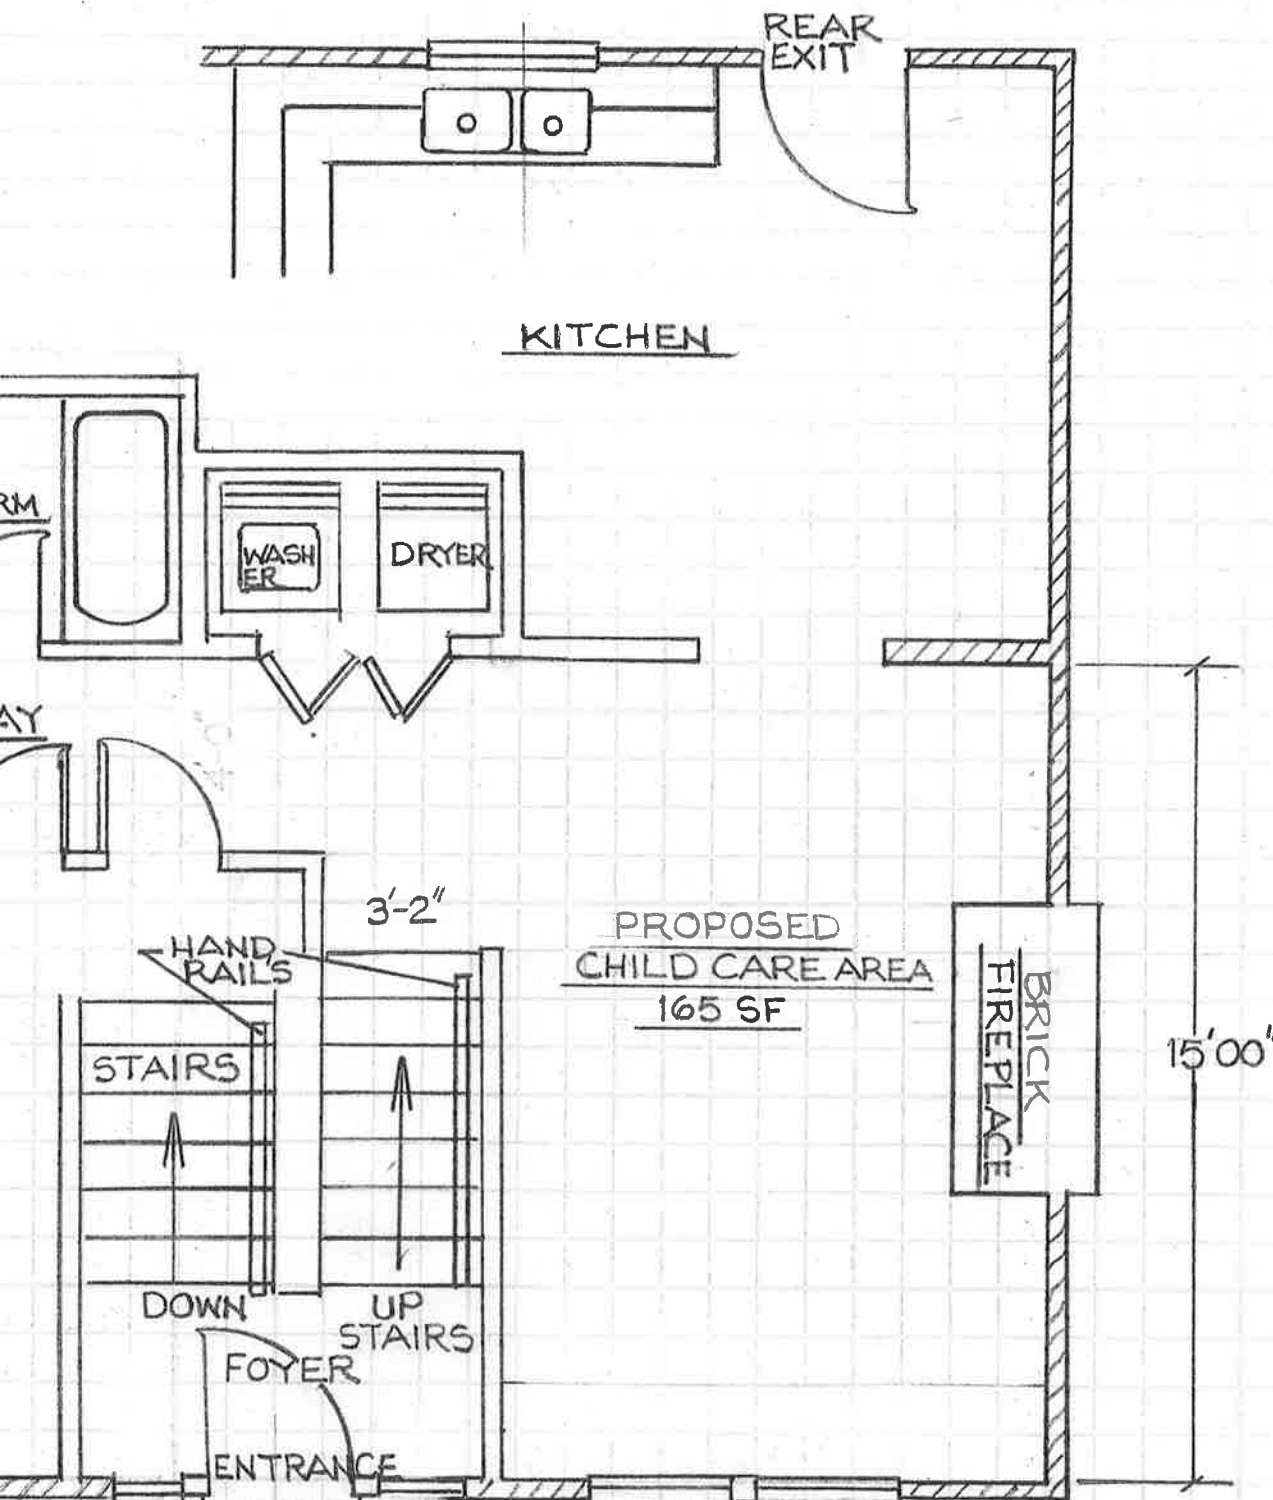

KITCHEN

REAR  
EXIT

WASH  
ER      DRYER

PROPOSED  
CHILD CARE AREA  
165 SF

BRICK  
FIREPLACE

15'-00"

STAIRS

3'-2"

HAND  
RAILS

DOWN

UP  
STAIRS

FOYER

ENTRANCE

11'-00"

STEPS

UP

CONCRETE  
SIDEWALK

SCALE: 1/4" = 1'-0"

PROPOSED CHILD  
CARE AREA

ANGALEQUE CRAWFORD-FOWLER