


- | | | |
|-------------------|-------------------------|----------------------|
| EDGE OF PAVEMENT | DRIVEWAY | CENTRAL ISLAND |
| CURB AND GUTTER | TRANSMISSION LINE TOWER | PAVEMENT REMOVAL |
| SIDE WALK | MEDIAN | COMMERCIAL BUILDINGS |
| EXISTING PAVEMENT | PROPOSED PAVEMENT | |


PANOLA ROAD

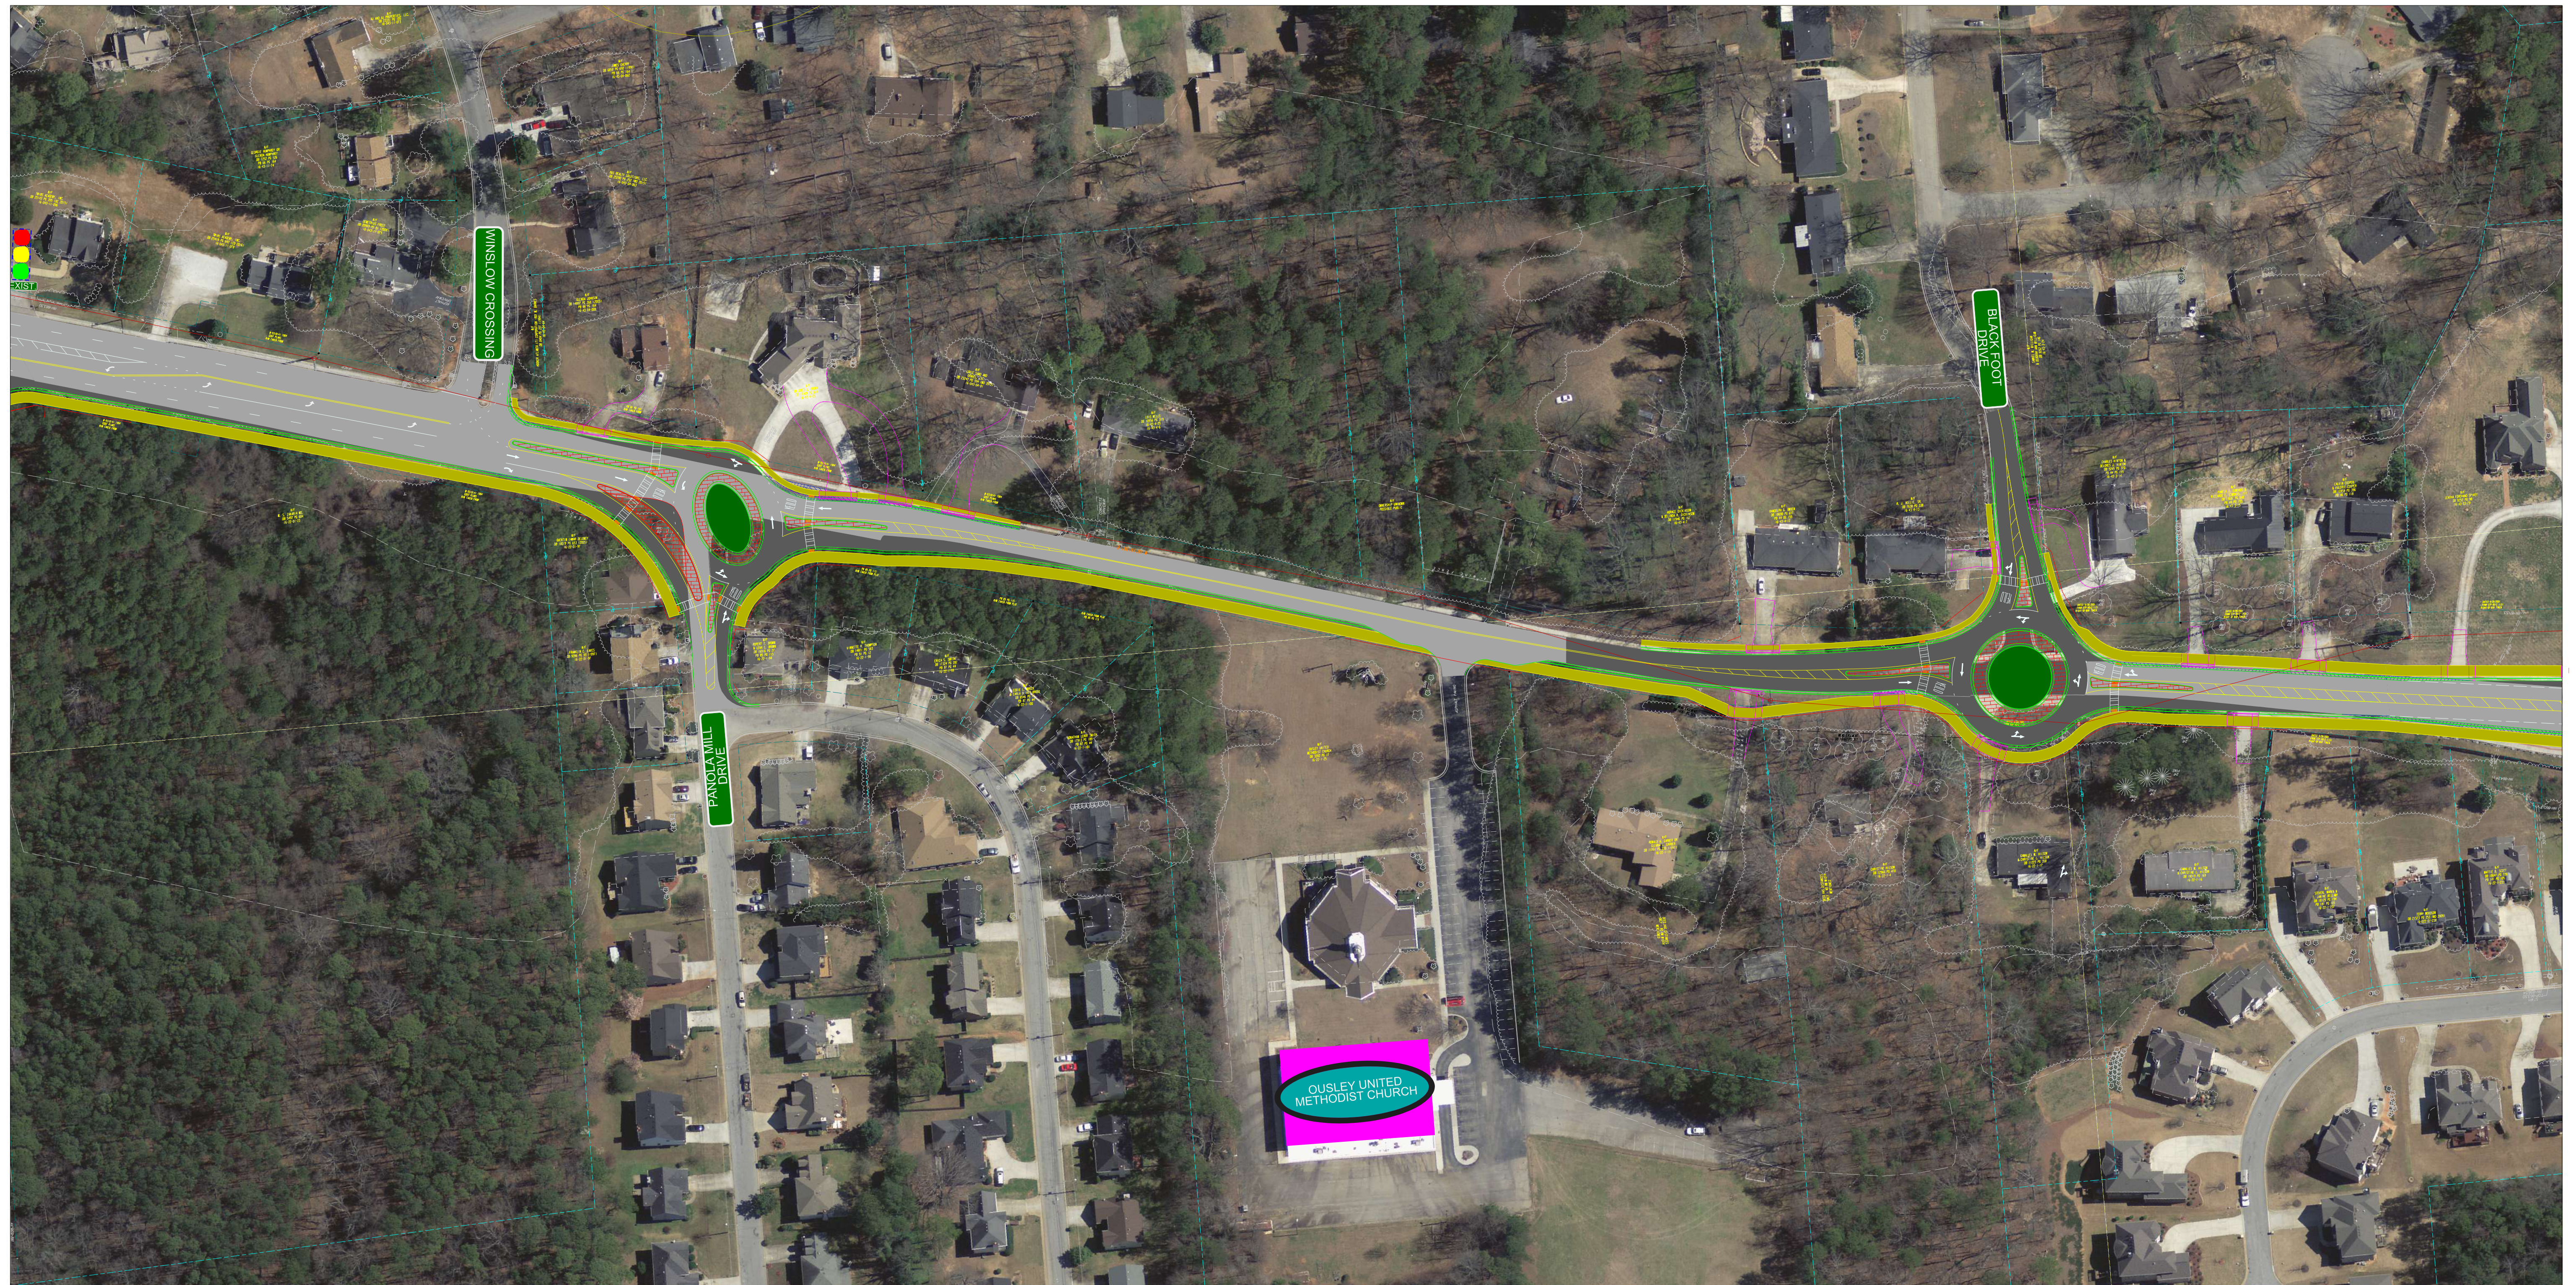




	EDGE OF PAVEMENT		DRIVEWAY		CENTRAL ISLAND
	CURB AND GUTTER		TRANSMISSION LINE TOWER		PAVEMENT REMOVAL
	SIDE WALK		MEDIAN		COMMERCIAL BUILDINGS
	EXISTING PAVEMENT		PROPOSED PAVEMENT		

PANOLA ROAD

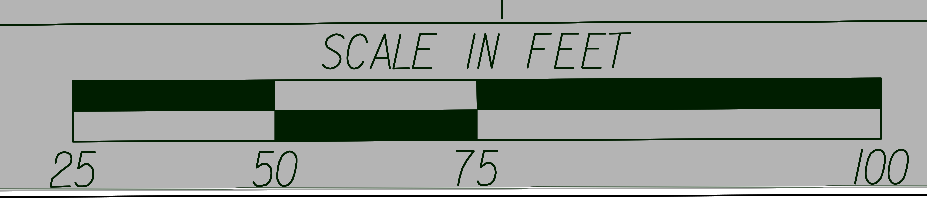


002

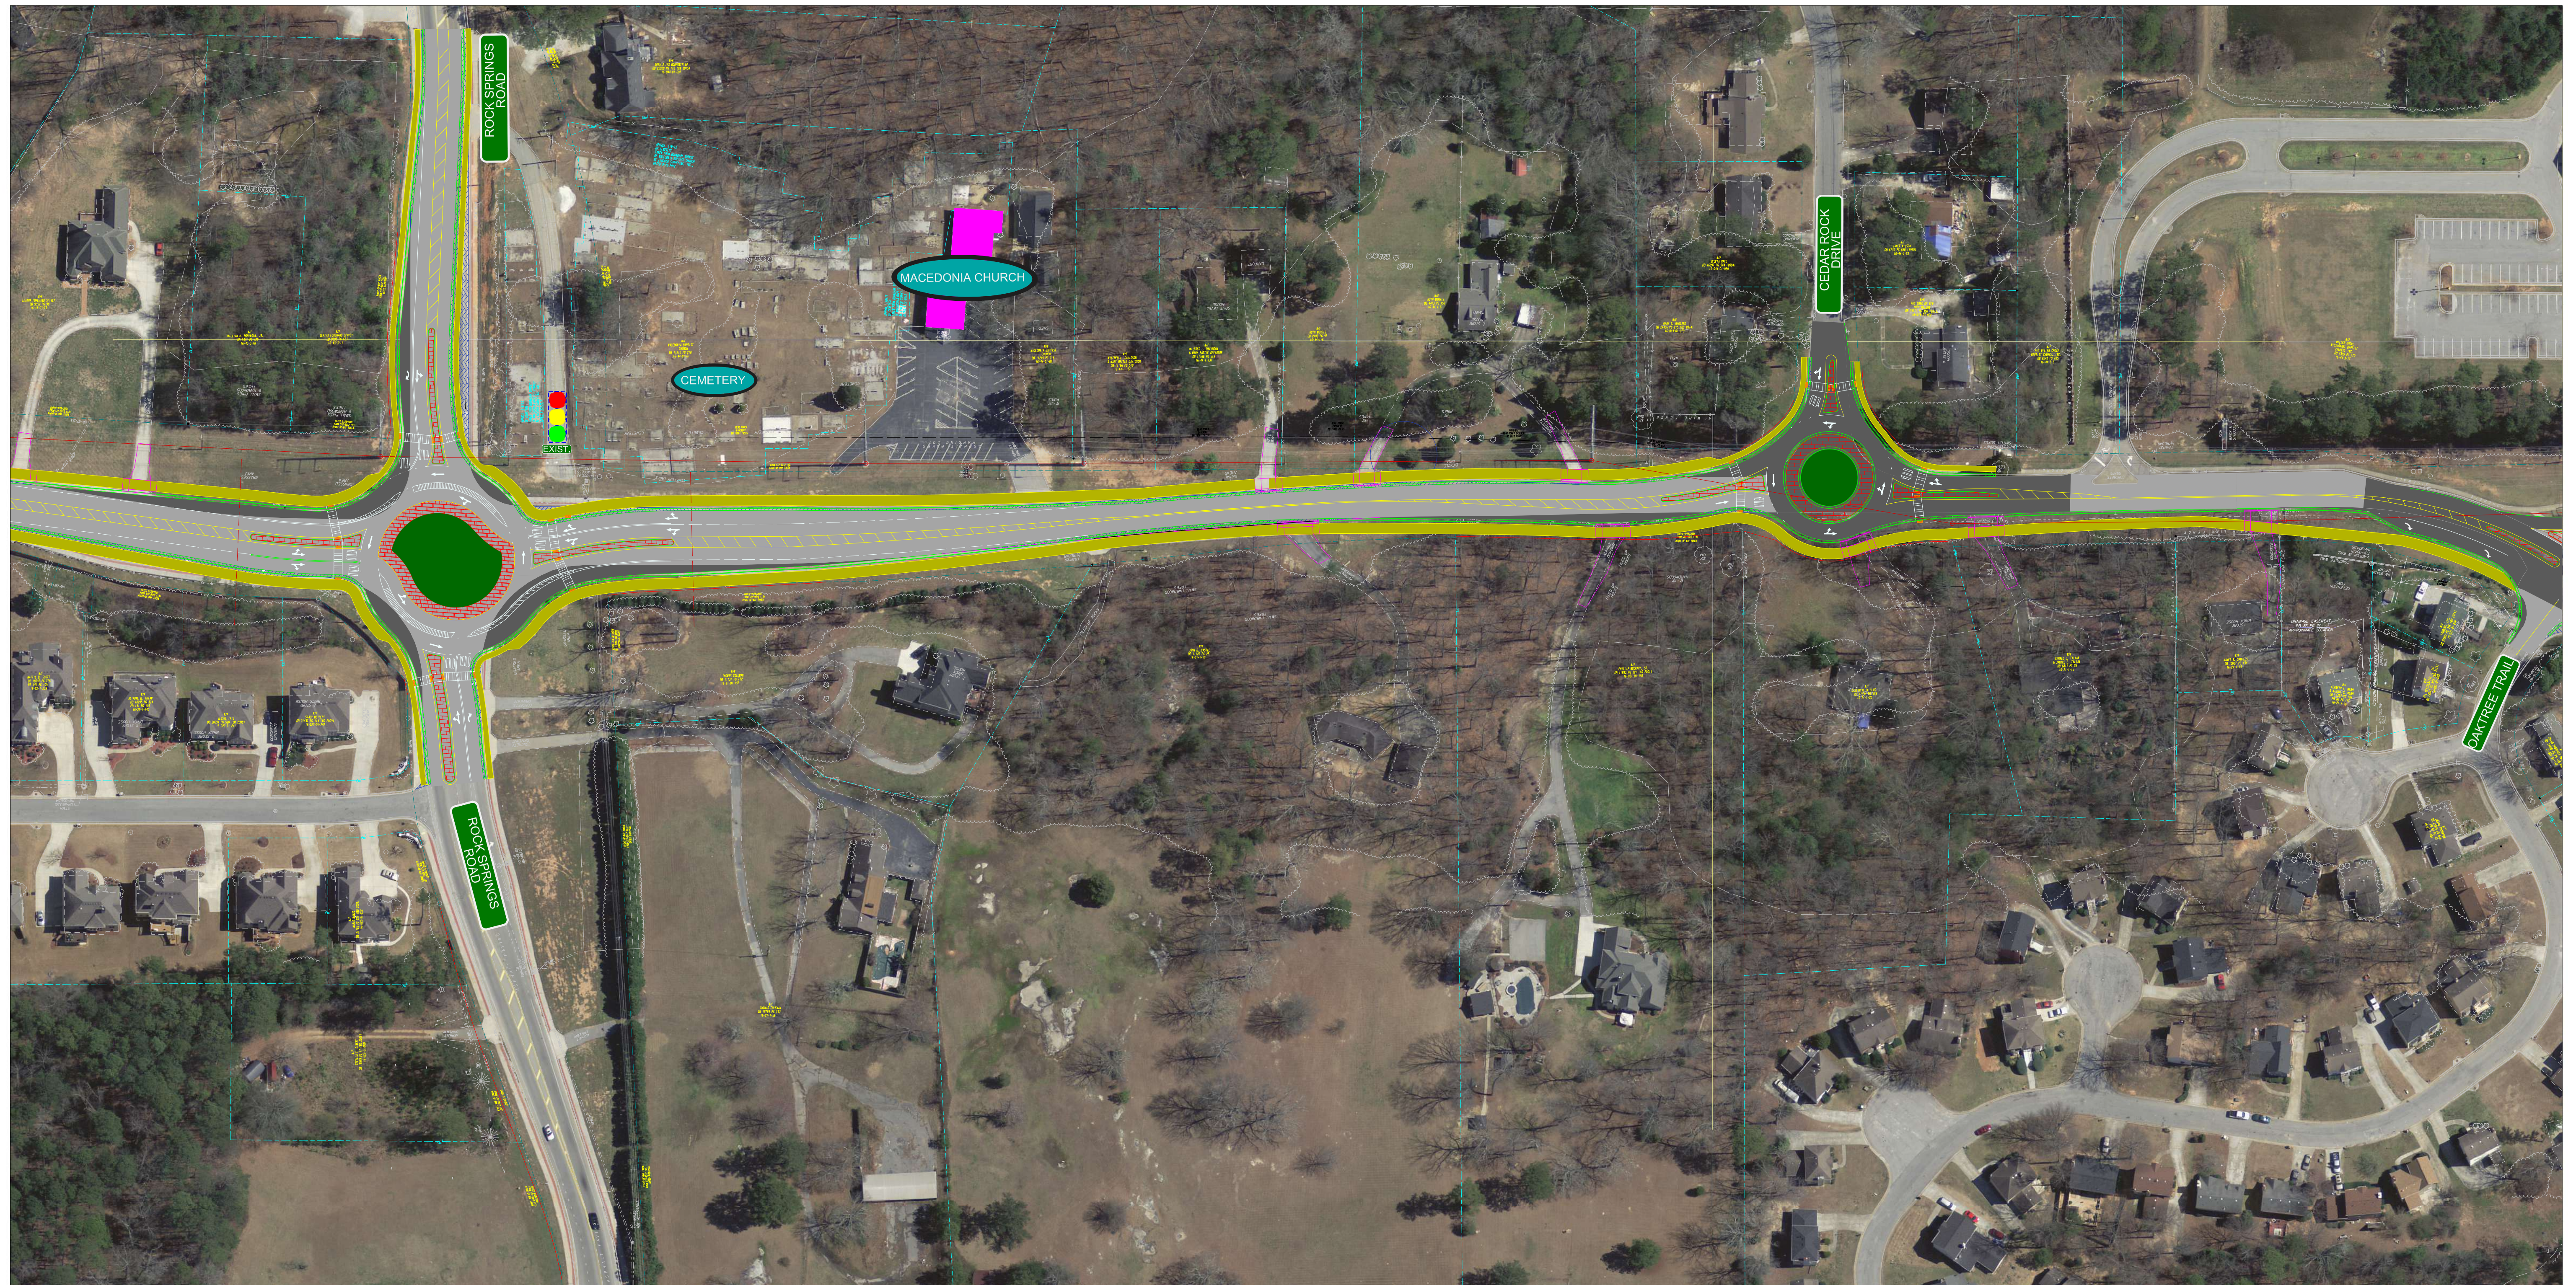

- | | | |
|-------------------|-------------------------|----------------------|
| EDGE OF PAVEMENT | DRIVEWAY | CENTRAL ISLAND |
| CURB AND GUTTER | TRANSMISSION LINE TOWER | PAVEMENT REMOVAL |
| SIDE WALK | MEDIAN | COMMERCIAL BUILDINGS |
| EXISTING PAVEMENT | PROPOSED PAVEMENT | |


PANOLA ROAD



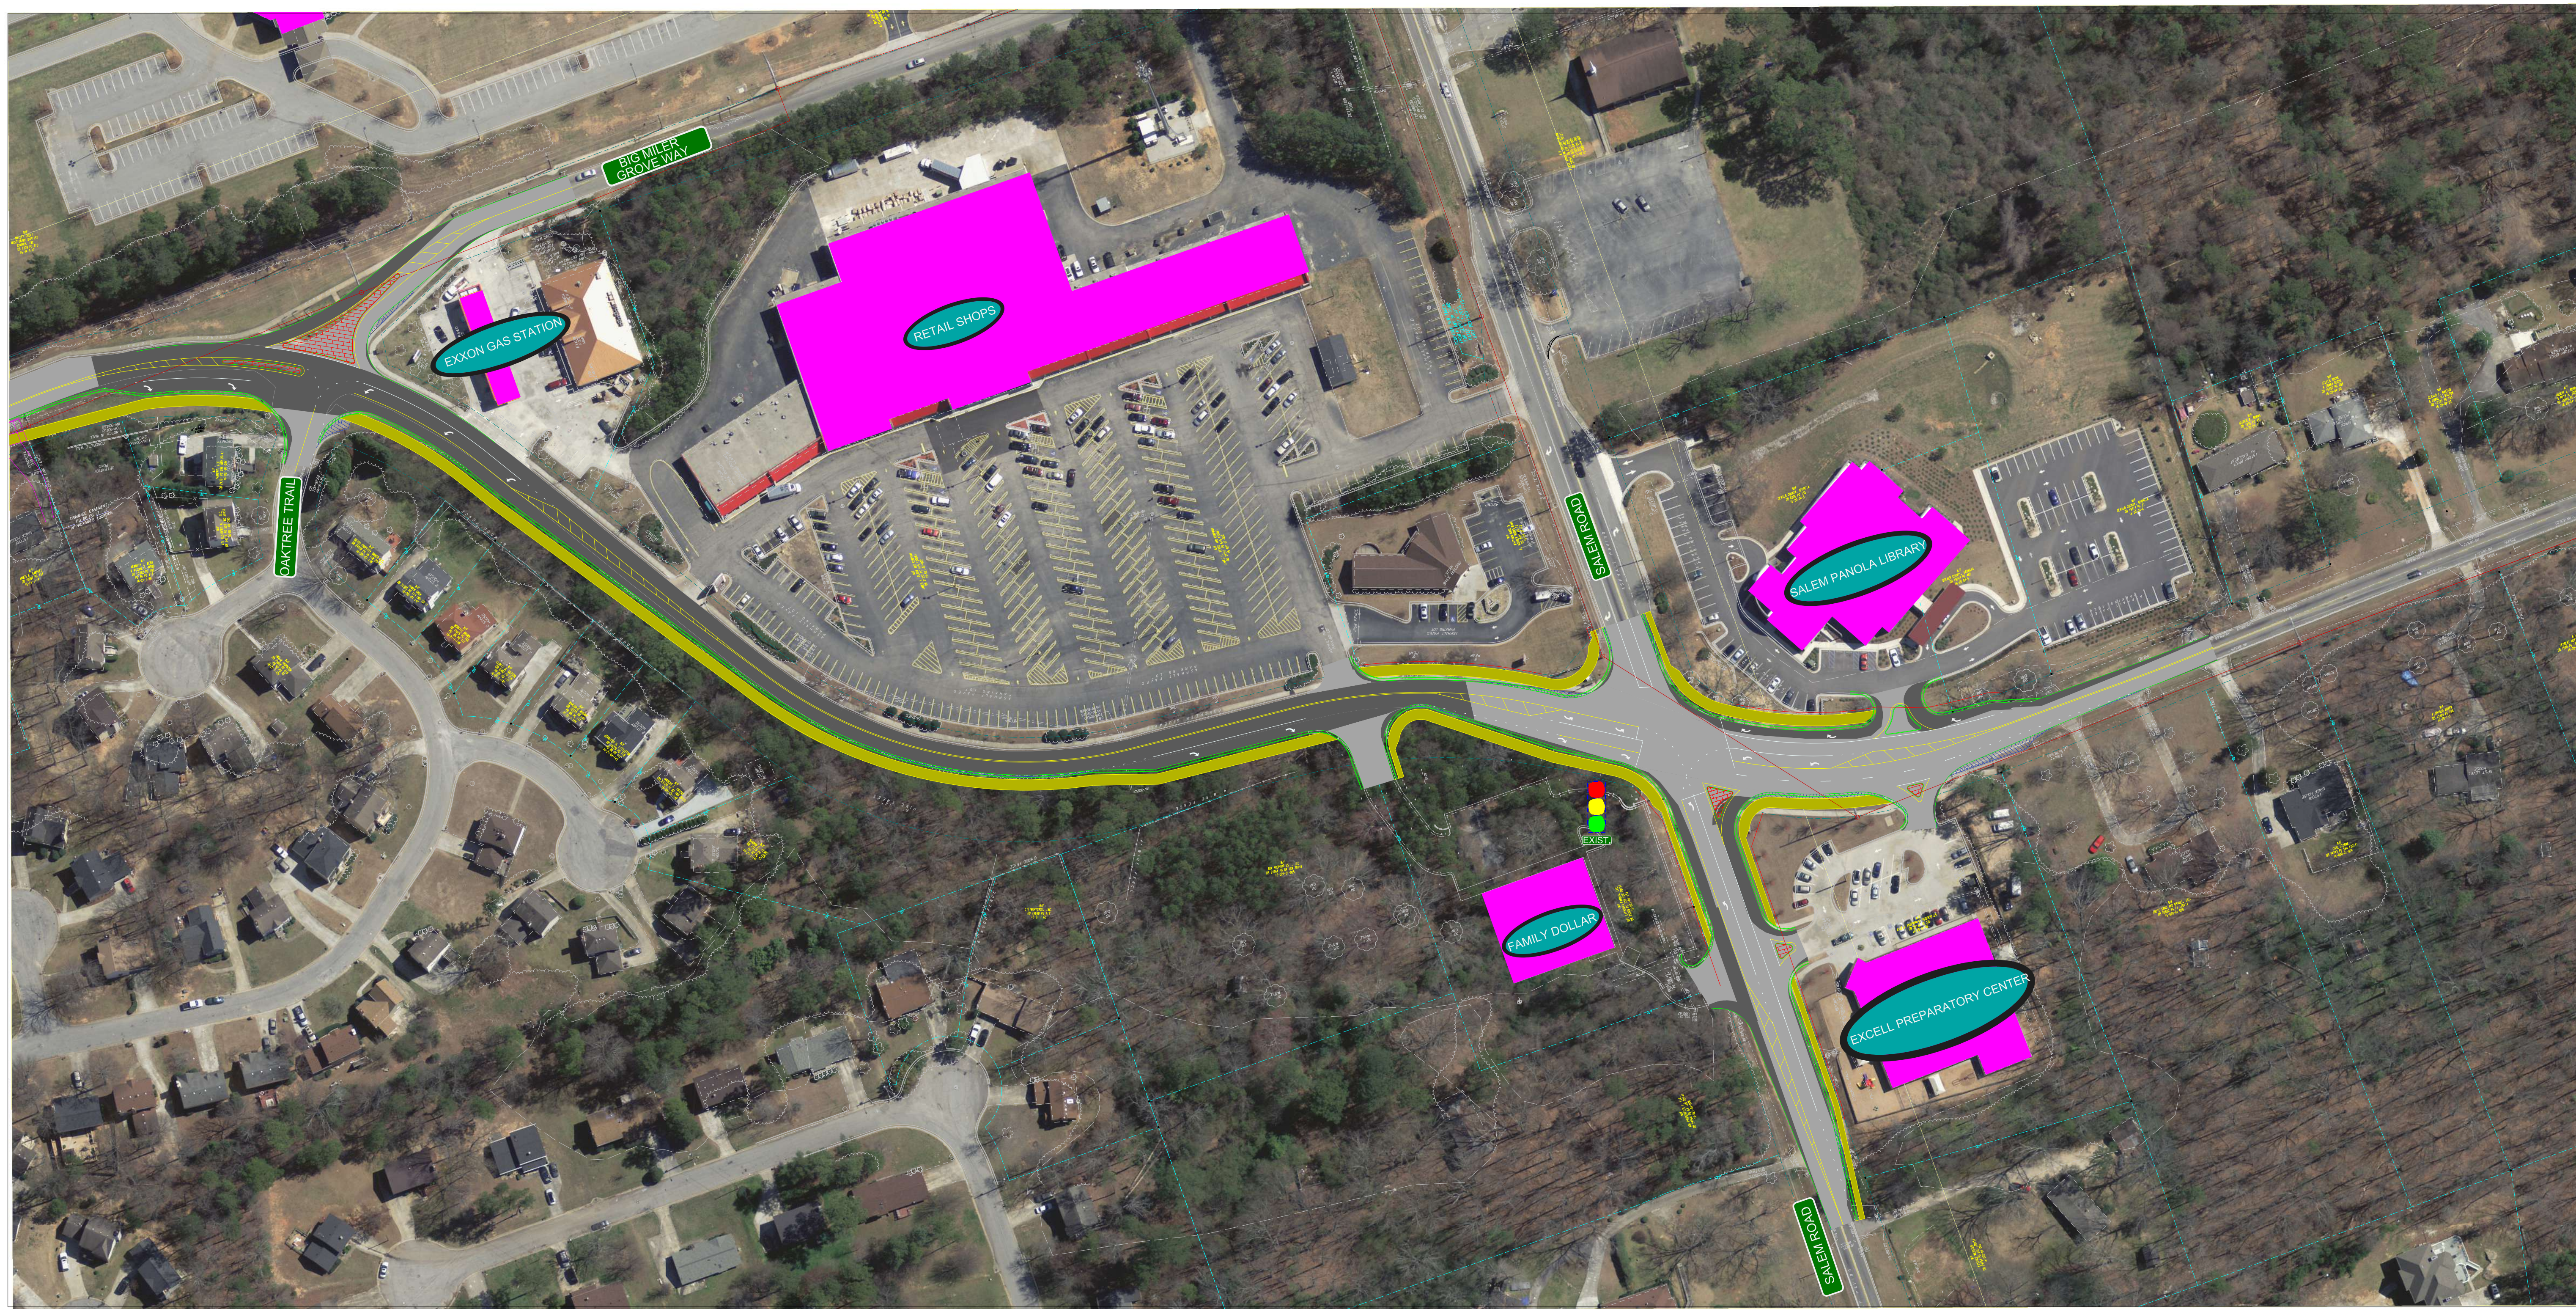

	EDGE OF PAVEMENT		DRIVEWAY		CENTRAL ISLAND
	CURB AND GUTTER		TRANSMISSION LINE TOWER		PAVEMENT REMOVAL
	SIDE WALK		MEDIAN		COMMERCIAL BUILDINGS
	EXISTING PAVEMENT		PROPOSED PAVEMENT		

PANOLA ROAD

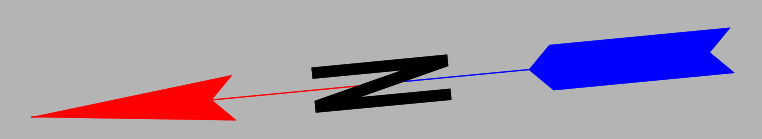



EDGE OF PAVEMENT	DRIVEWAY	CENTRAL ISLAND
CURB AND GUTTER	TRANSMISSION LINE TOWER	PAVEMENT REMOVAL
SIDE WALK	MEDIAN	COMMERCIAL BUILDINGS
EXISTING PAVEMENT	PROPOSED PAVEMENT	

PANOLA ROAD

